


DEPARTMENT OF THE ARMY, SOUTH ATLANTIC DIVISION LABORATORY
CORPS OF ENGINEERS, 611 SOUTH COBB DRIVE, MARIETTA, GA. 30060

WORK ORDER: 7821
REQUISITION: RM-CA-0333

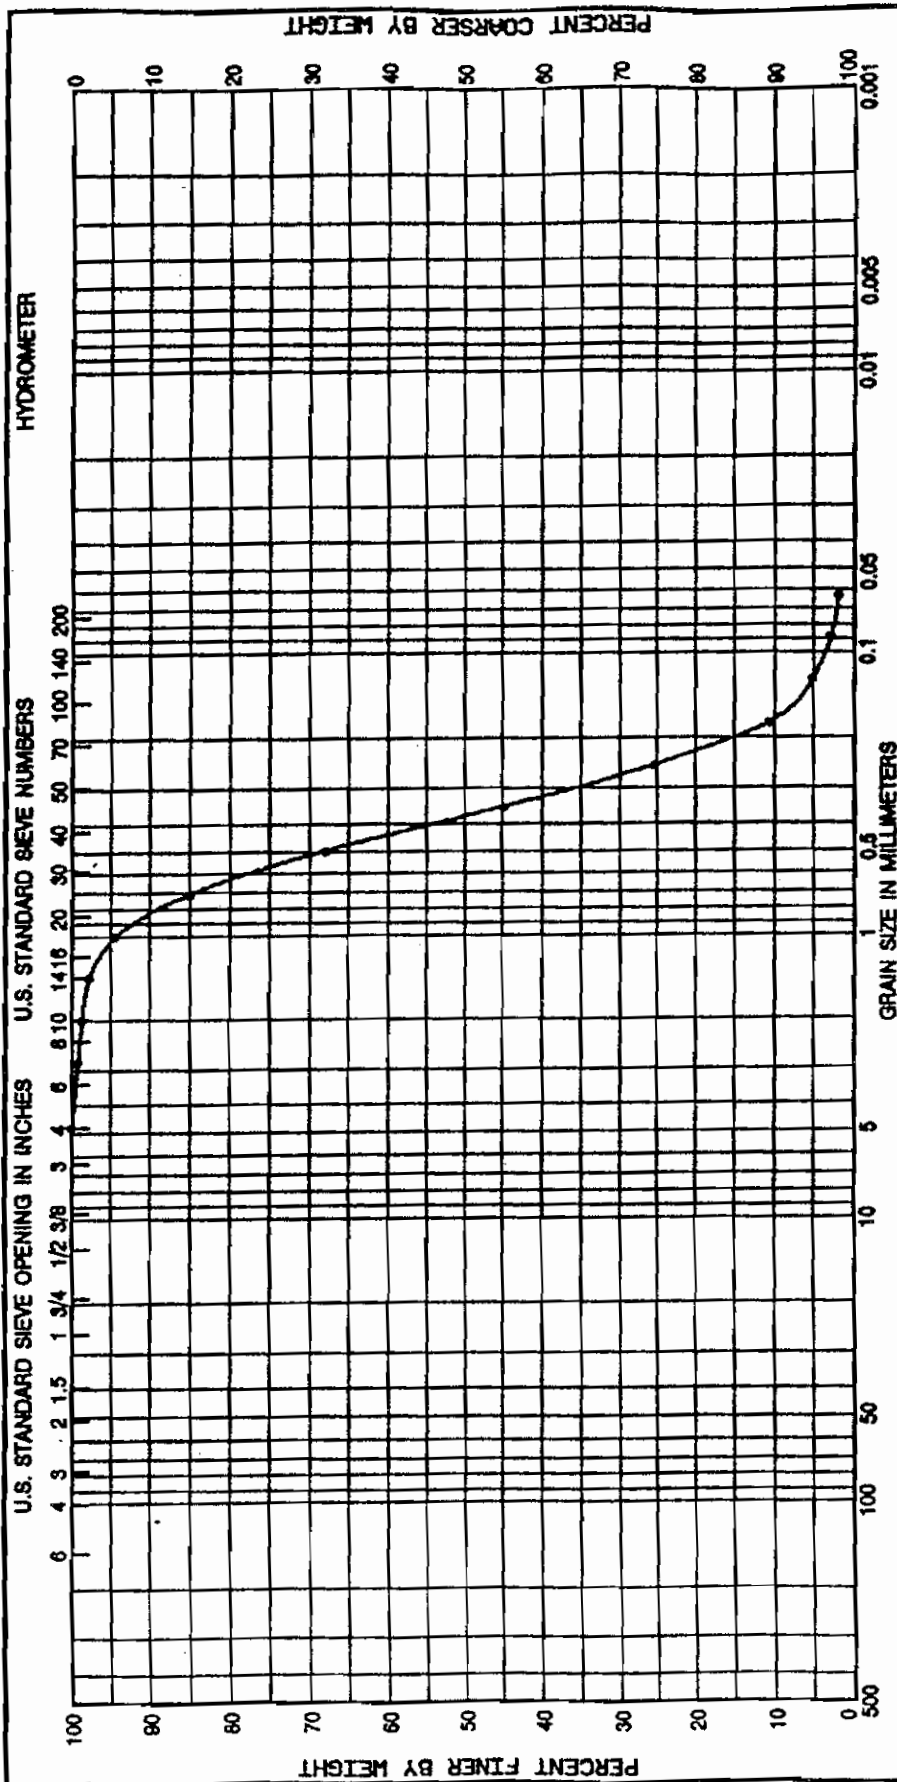

COBBLES		GRAVEL		SAND		SILT OR CLAY	
COARSE	FINE	COARSE	MEDIUM	FINE	PI	PL	PI
Visual Classification		TANNISH GRAY, POORLY GRADED SAND (SP), WITH SOME SAND SIZE SHELL FRAGMENTS.		25.0		-	-
Depth/Elev		-38.7/-41.7		-		-	-
Sample No.		1		-		-	-
Visual Percent Shell is Approximately		24 %		-		-	-
Project		JACKSONVILLE, FL.					
DADE CO. SPP, BEACH RENOVATION		Lab No. 73/5715					
Boring No. DAC-189		Date 07/24/93					

GRADATION CURVES

