


WORK ORDER: 6955
REQUISITION: RM-CW-93-0261

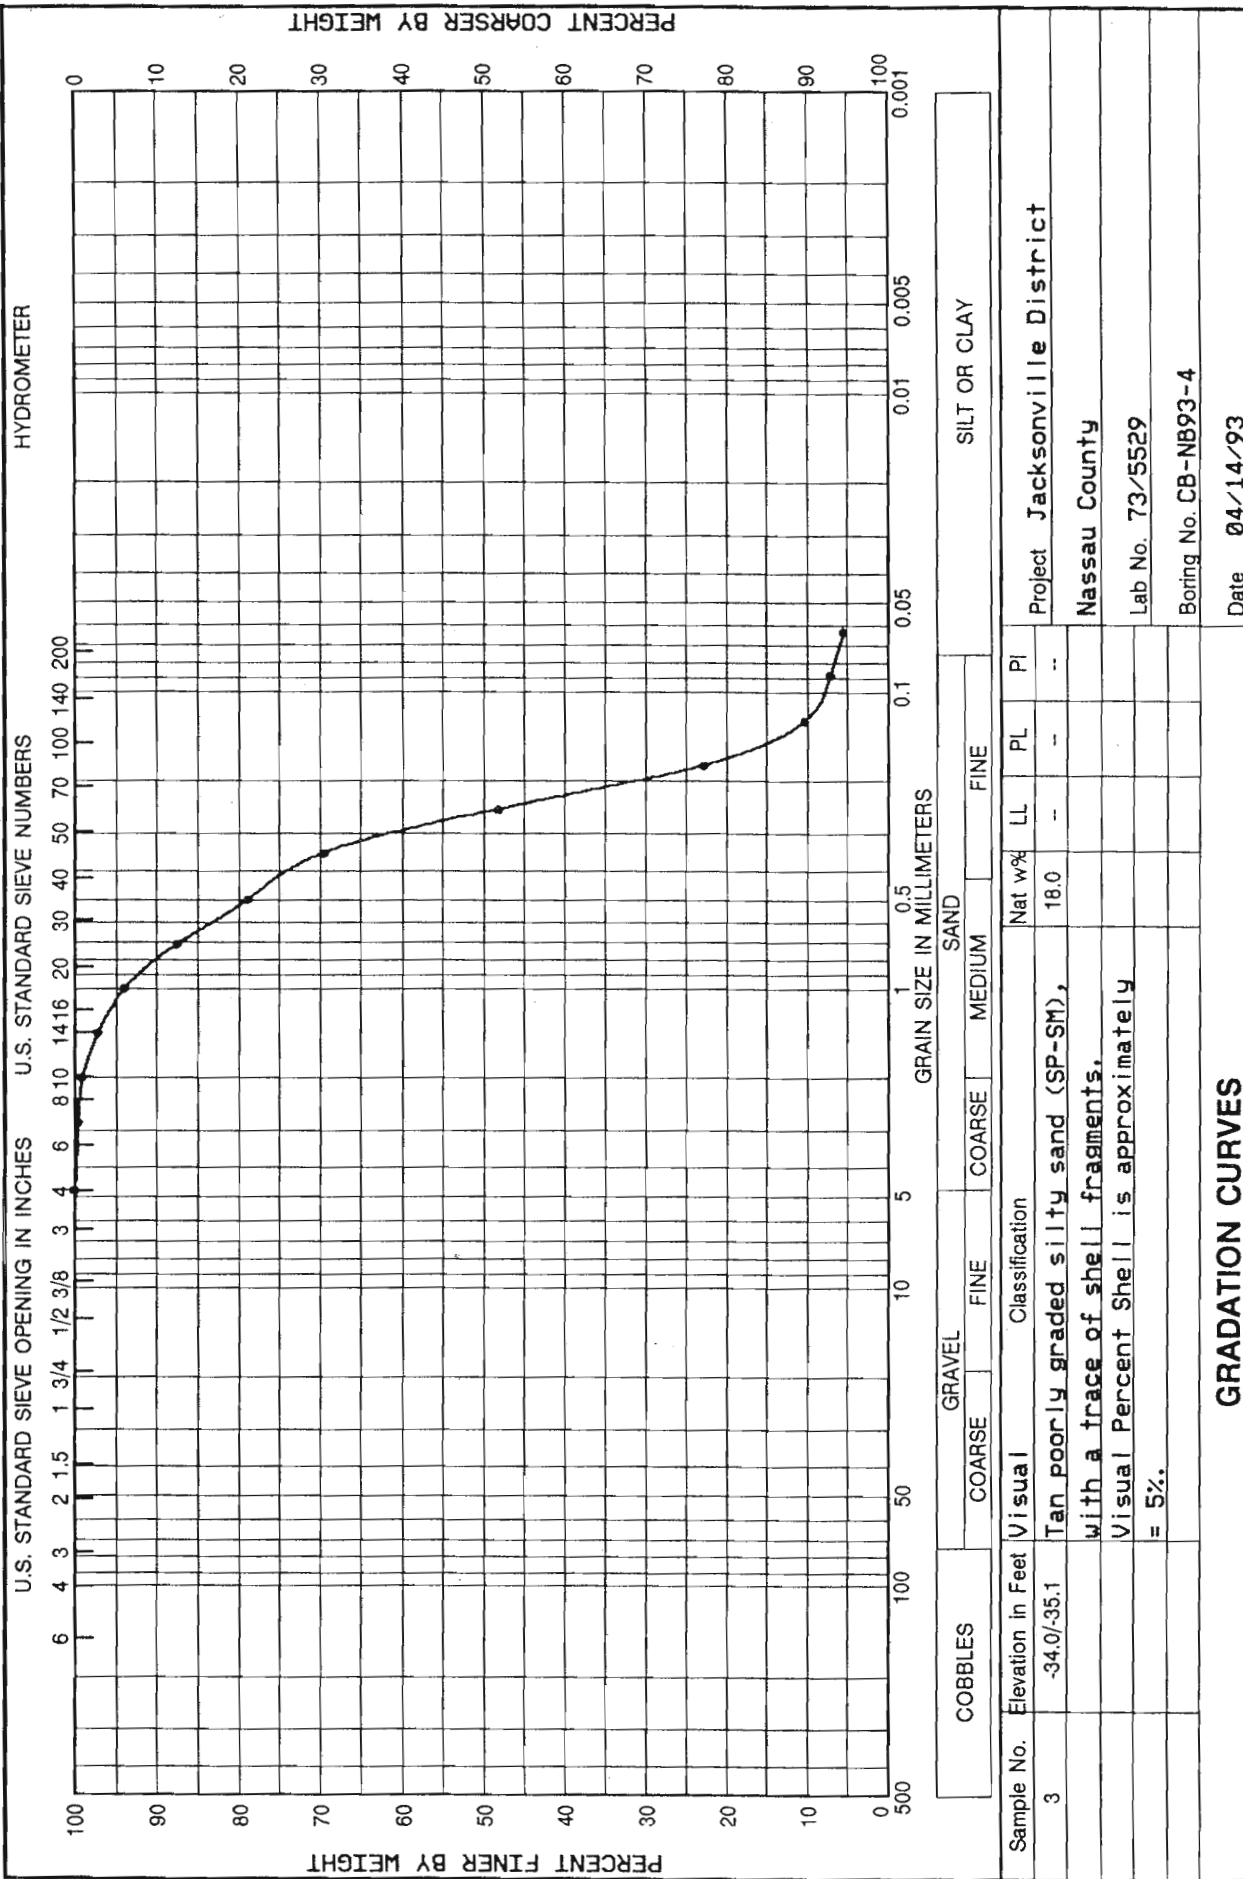

DEPARTMENT OF THE ARMY, SOUTH ATLANTIC DIVISION LABORATORY
CORPS OF ENGINEERS, 611 SOUTH COBB DRIVE, MARIETTA, GA. 30060

WORK ORDER: 6955
REQUISITION: RM-CW-93-0261

